



**PROPOSED SITE PLAN**  
**SITE LOCATION - LUCKNOW**  
**SITE AREA - 4062 Sqmt**

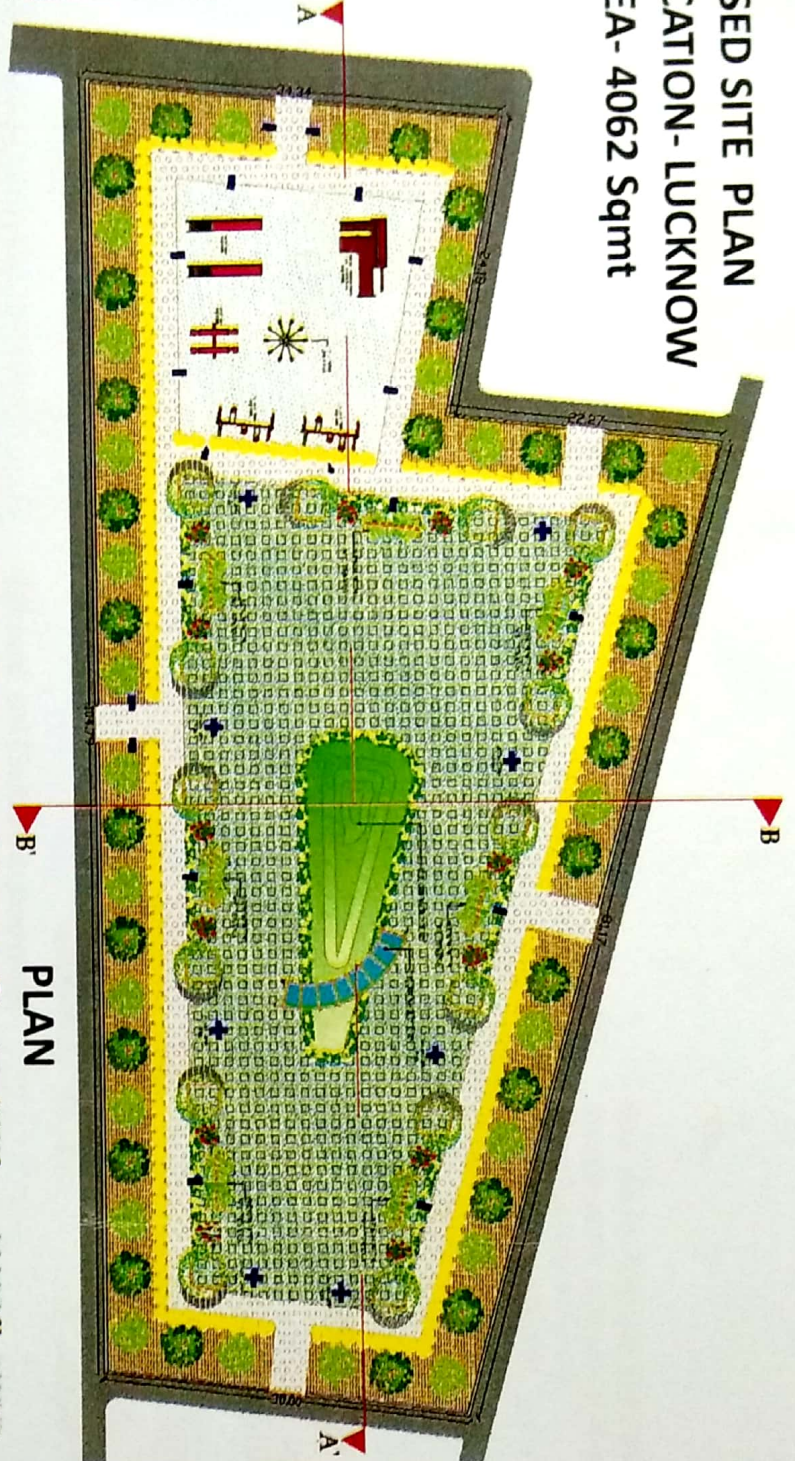


**PLAN**

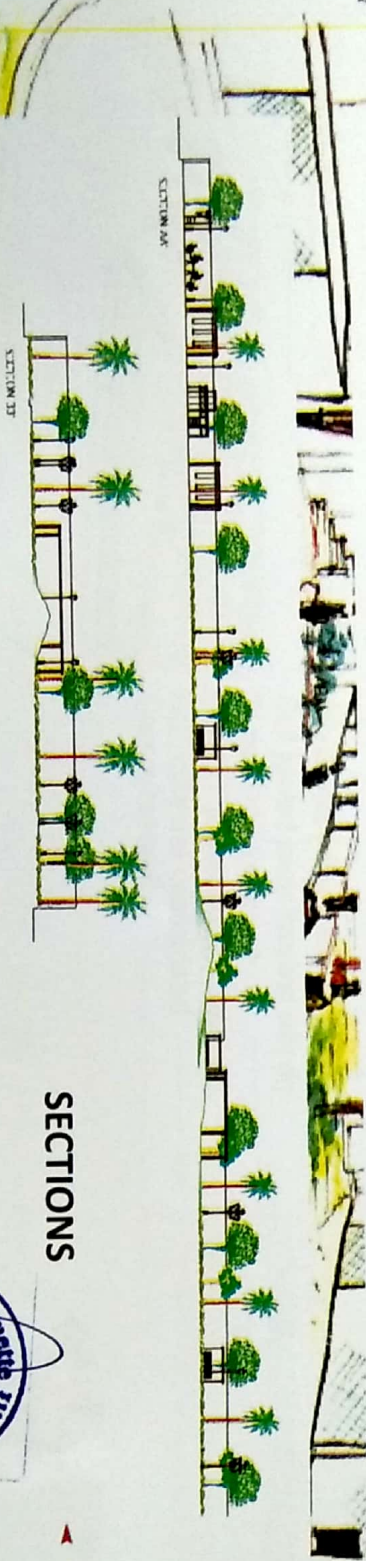


**SECTIONS**




# Some Other Site Details

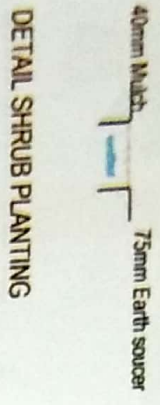

PLAN

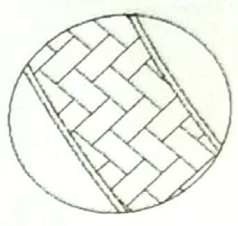


SECTION

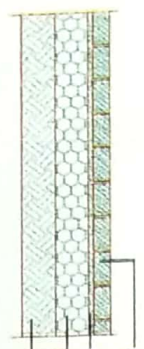

Brick, laid flat, in Herring bond pattern, joints to be filled with mortar, brushed in dry & well watered  
25 mm Thk Lime mortar bed  
Hard core well consolidated  
Compacted earth


## Pathway paving

## Seater at planter edge




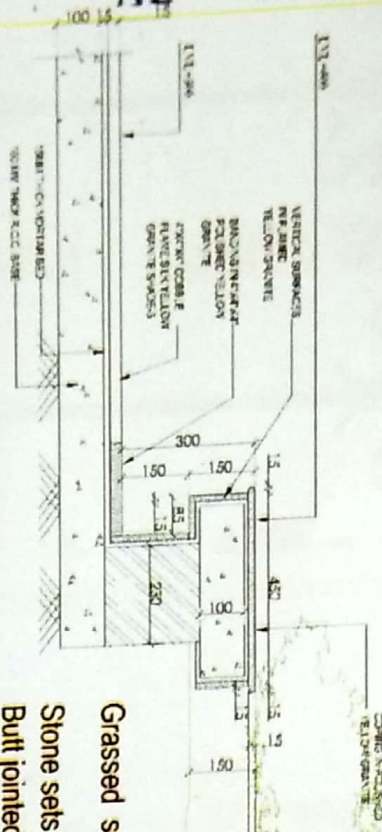


Grassed soil (Suitable to prosperise)  
Stone sets ( 450 X 450 x 75 mm )  
Butt jointed joints brushed with dry  
25 mm Thk Mortar bed  
100mm Thk Cement Concrete bed  
Hard core well consolidated  
Compacted earth


## Chukel tile with grass

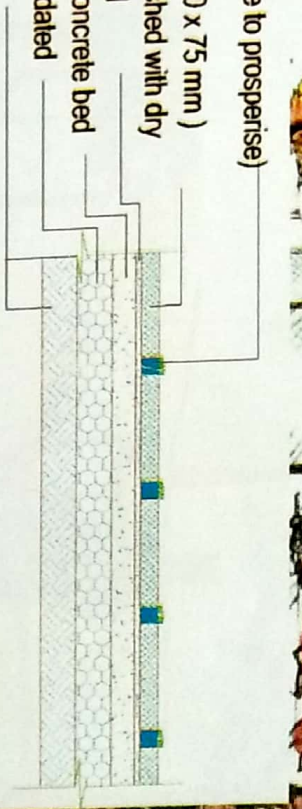

**ELECTRICAL EQUIPMENTS AND  
PARK FURNITURE**

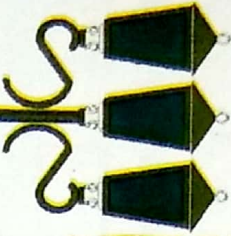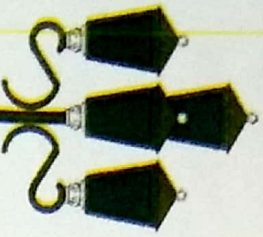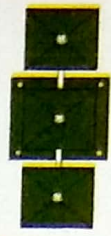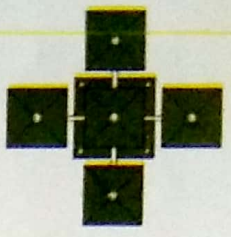

**FOCUS LIGHT ON  
PLANEER EDGE**

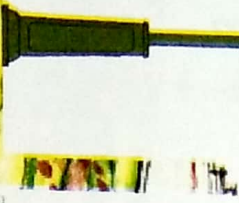

**SOLAR LAMP POST**



**LAMP POST  
LIGHT FOR TREES**

**UP SIDE FOCUS  
LIGHT FOR BOUNDARY  
WALL**



# PARK FURNITURE

